


\\2003-0433\sales\plates\sect 2\FPSHT2.dwg, 4/11/2007 2:36:23 PM

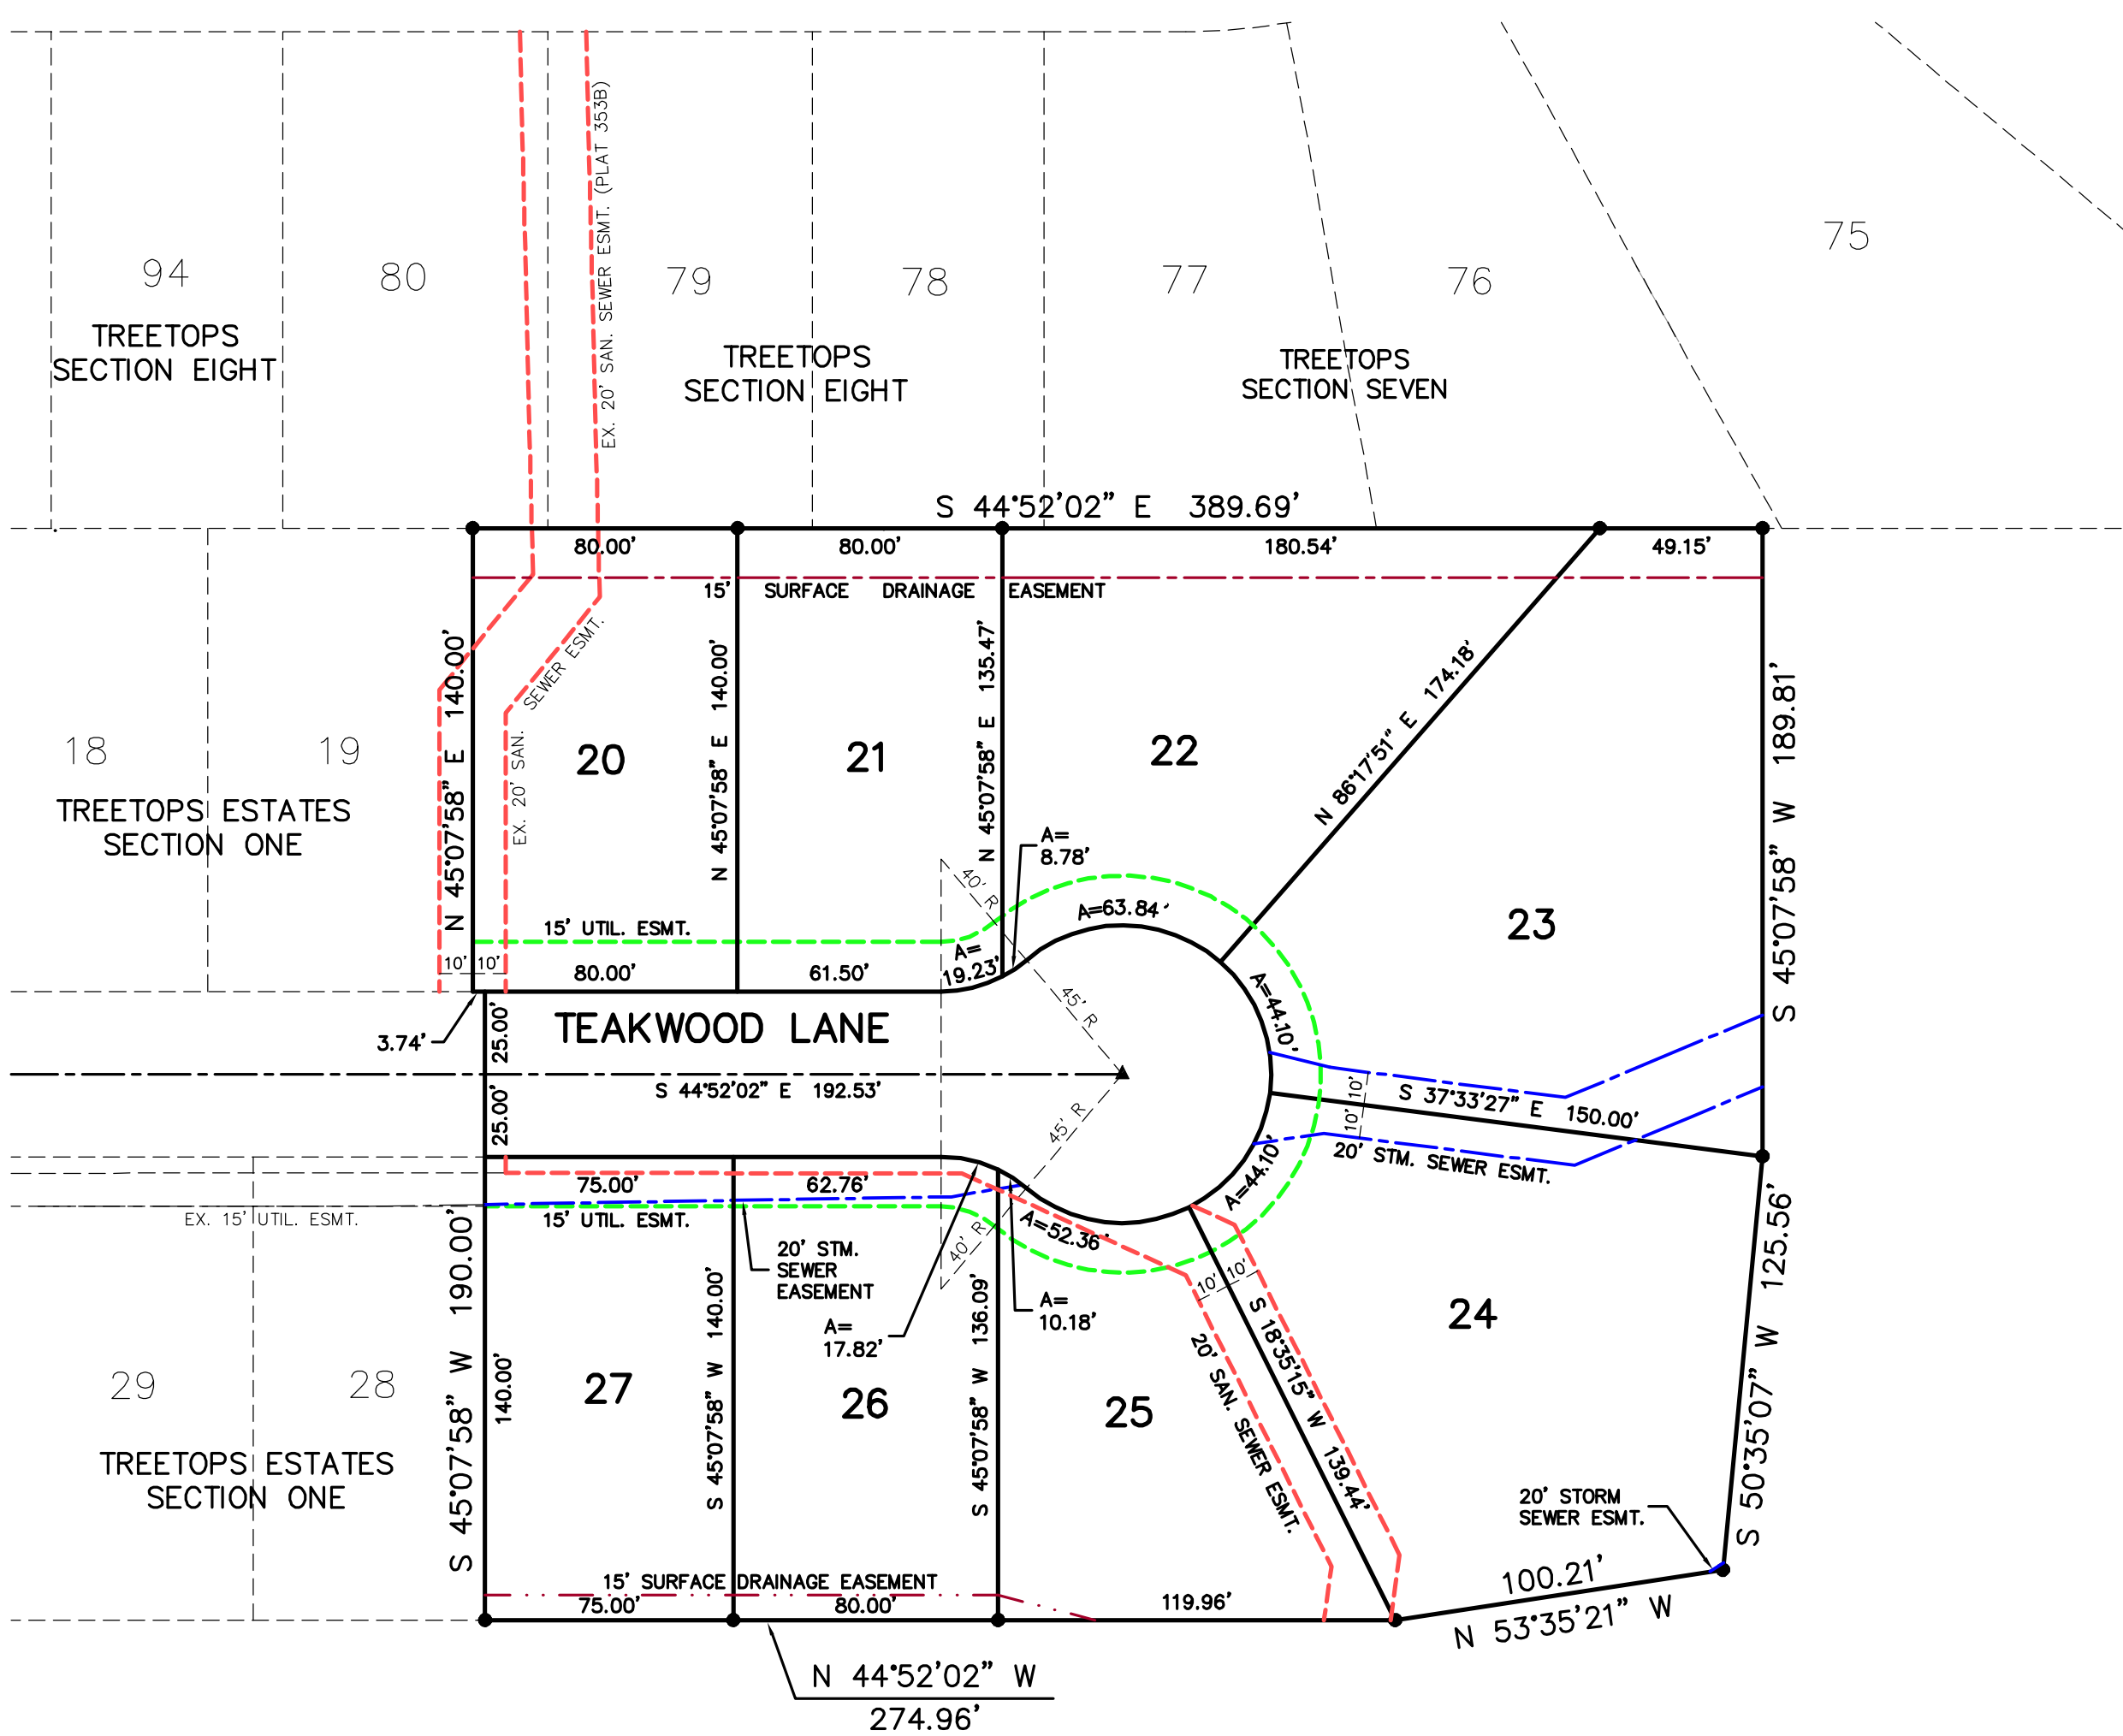

SECTION TWO
TREETOPS
ESTATES
BOONE COUNTY KENTUCKY

DEVELOPER
ARLINGHAUS I, LLC
d.b.a. ARLINGHAUS BUILDERS
142 BARNWOOD DRIVE
EDGEWOOD, KENTUCKY

ENGINEER
ECE Erpenbeck
Consulting
Engineers, Inc.

4205 Dixie Hwy • Elsmere, KY 41018