
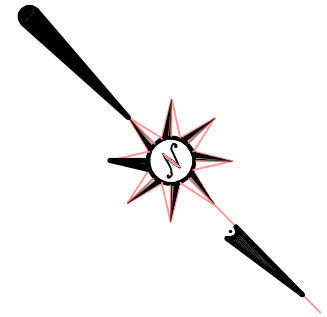


\\2003-0433\sales\plates\sect 4\psht5.dwg, 4/11/2007 2:38:23 PM

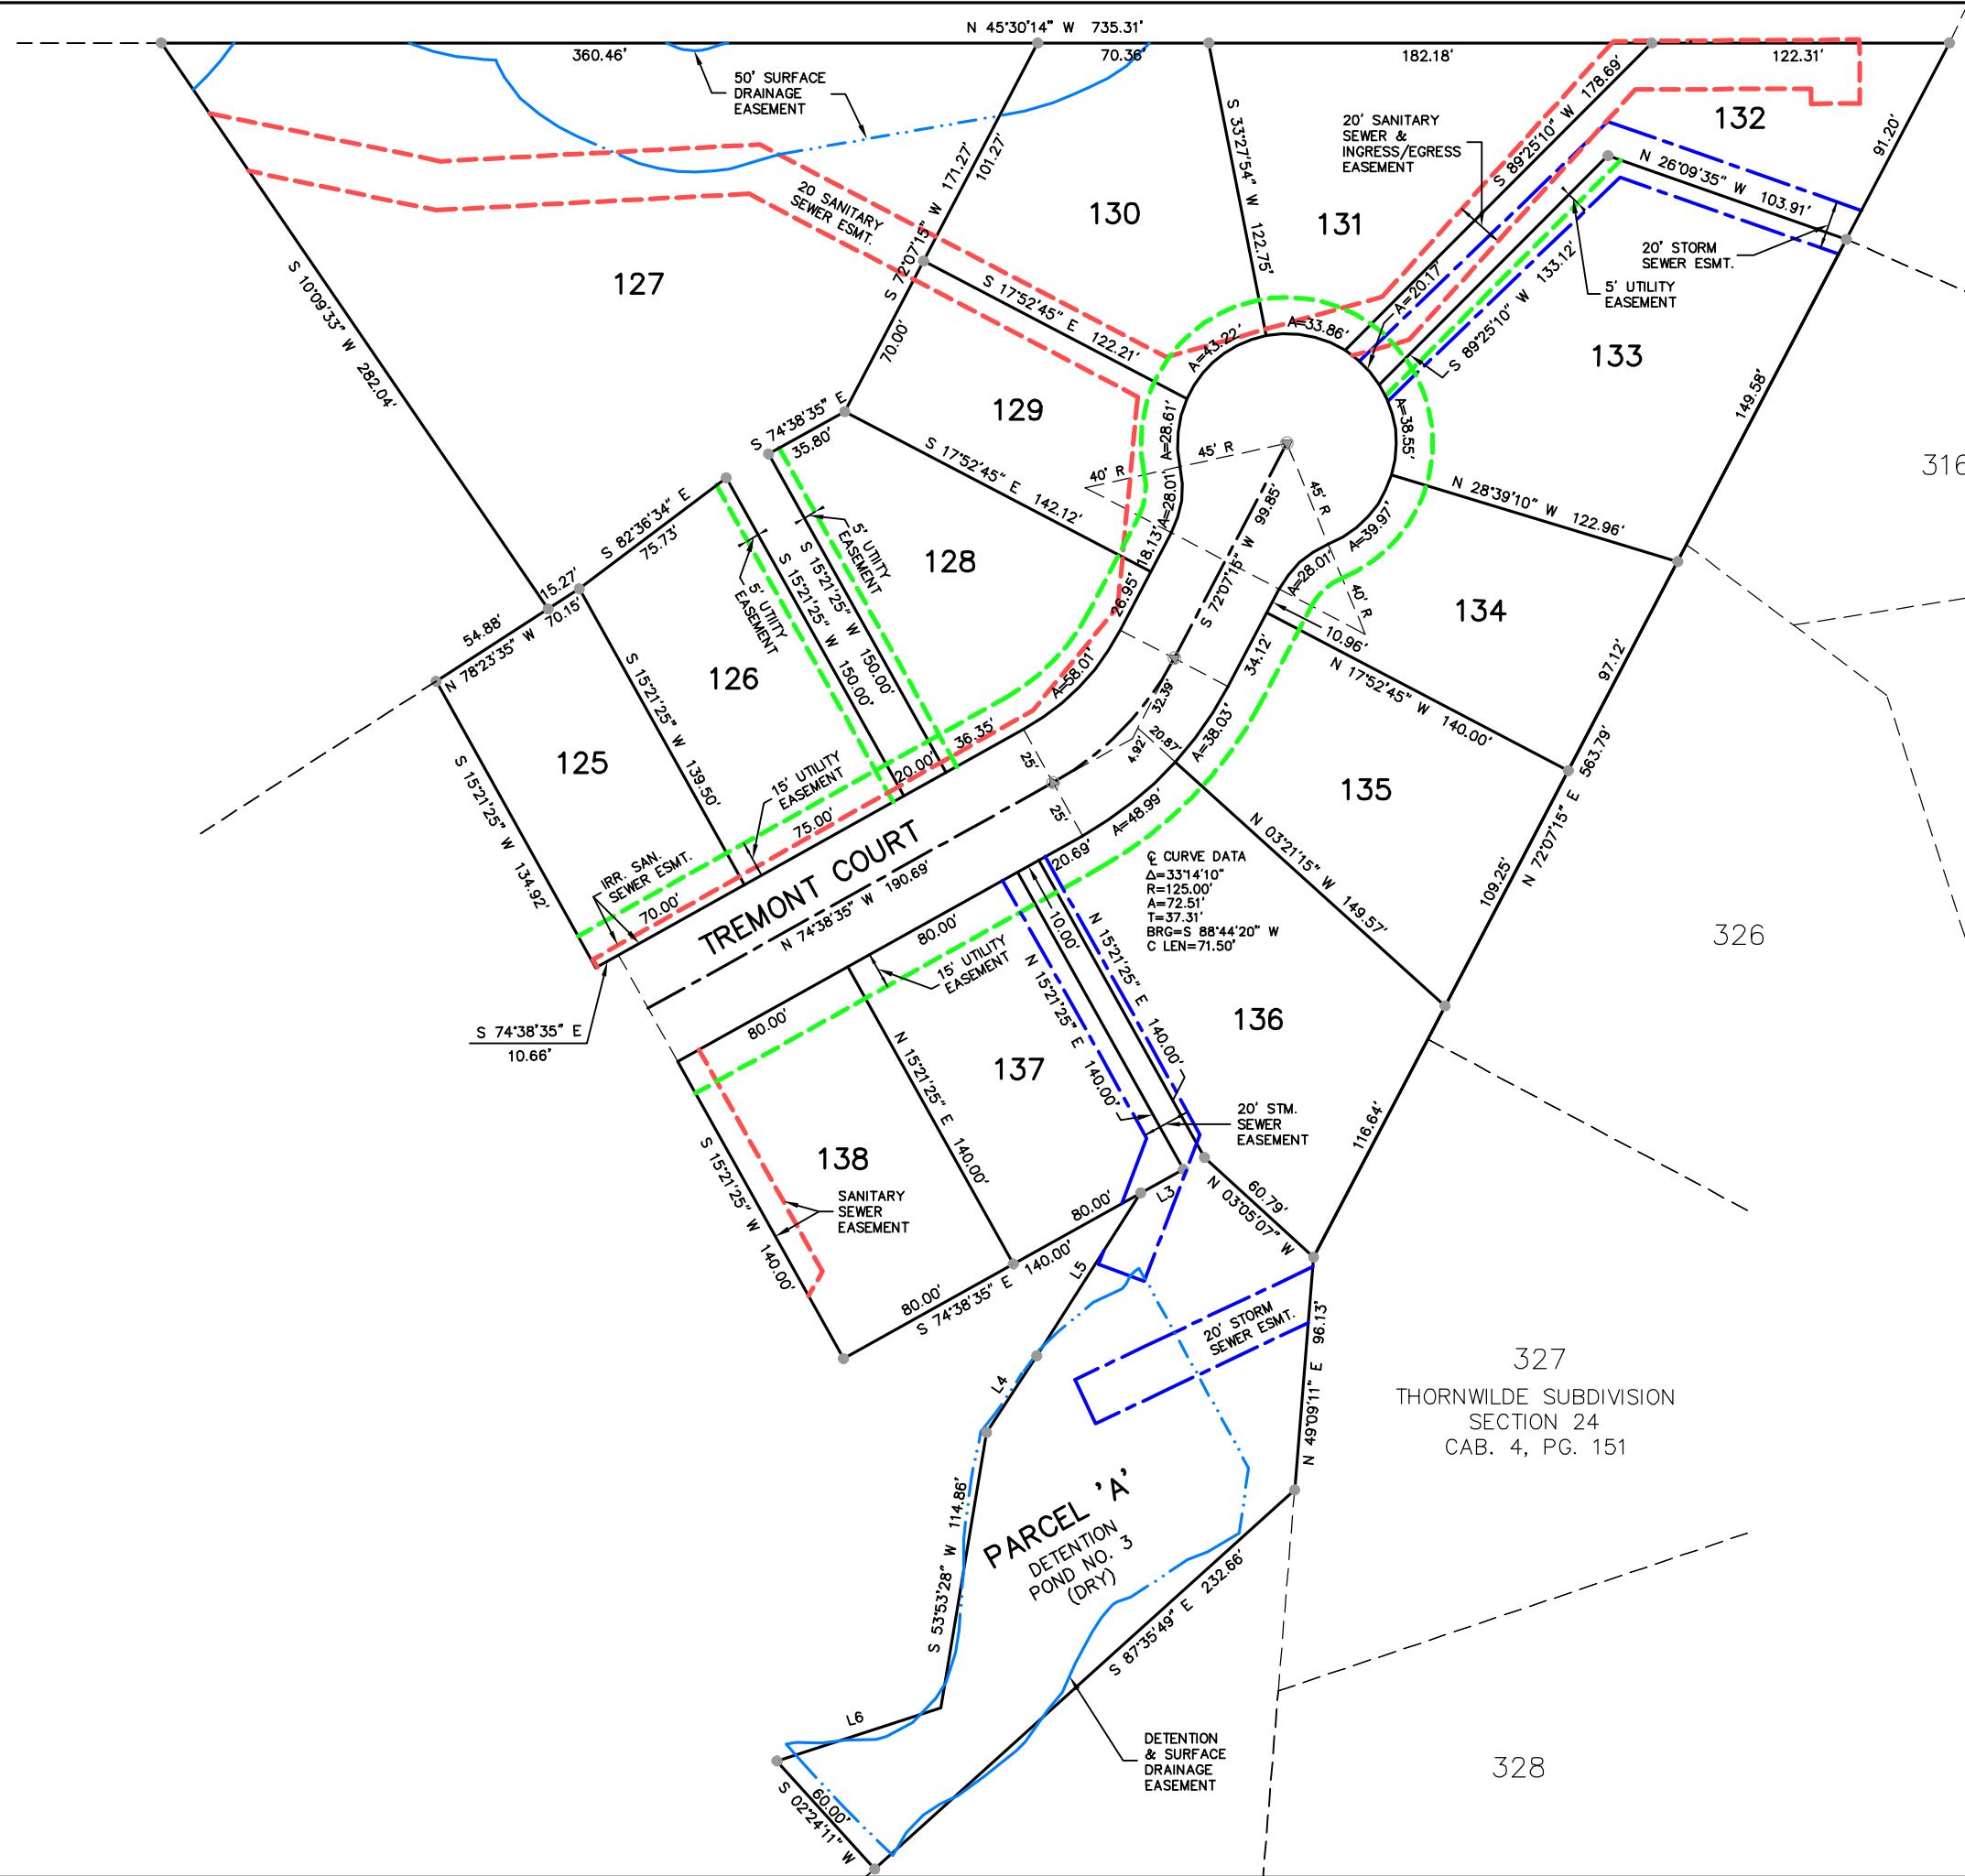

**SECTION FOUR
TREETOPS
ESTATES
BOONE COUNTY KENTUCKY**

DEVELOPER
 ARLINGHAUS I, LLC
 d.b.a. ARLINGHAUS BUILDERS
 142 BARNWOOD DRIVE
 EDGEWOOD, KENTUCKY

ENGINEER
ECE Erpenbeck
 Consulting
 Engineers, Inc.

4205 Dixie Hwy • Elsmere, KY 41018