


REVISION NO.	DATE	REVISION	APPROVED BY	REVISED BY
1	4-10-07	REVISION PER SD1 LETTER 4-06-07		RWE
2	10-09-07	FIELD CHANGE: ADDED MH-1AA TO USE EX. 10" STUB		RWE
3	3-04-08	REVISED LINE 'D' SANITARY PER DUDLEY		RWE

FILE:	SCALE:	DESIGNED BY:	DRAWN BY:	CHECKED BY:
REVIMP1	1"=50'	RWE	BHF	RHE

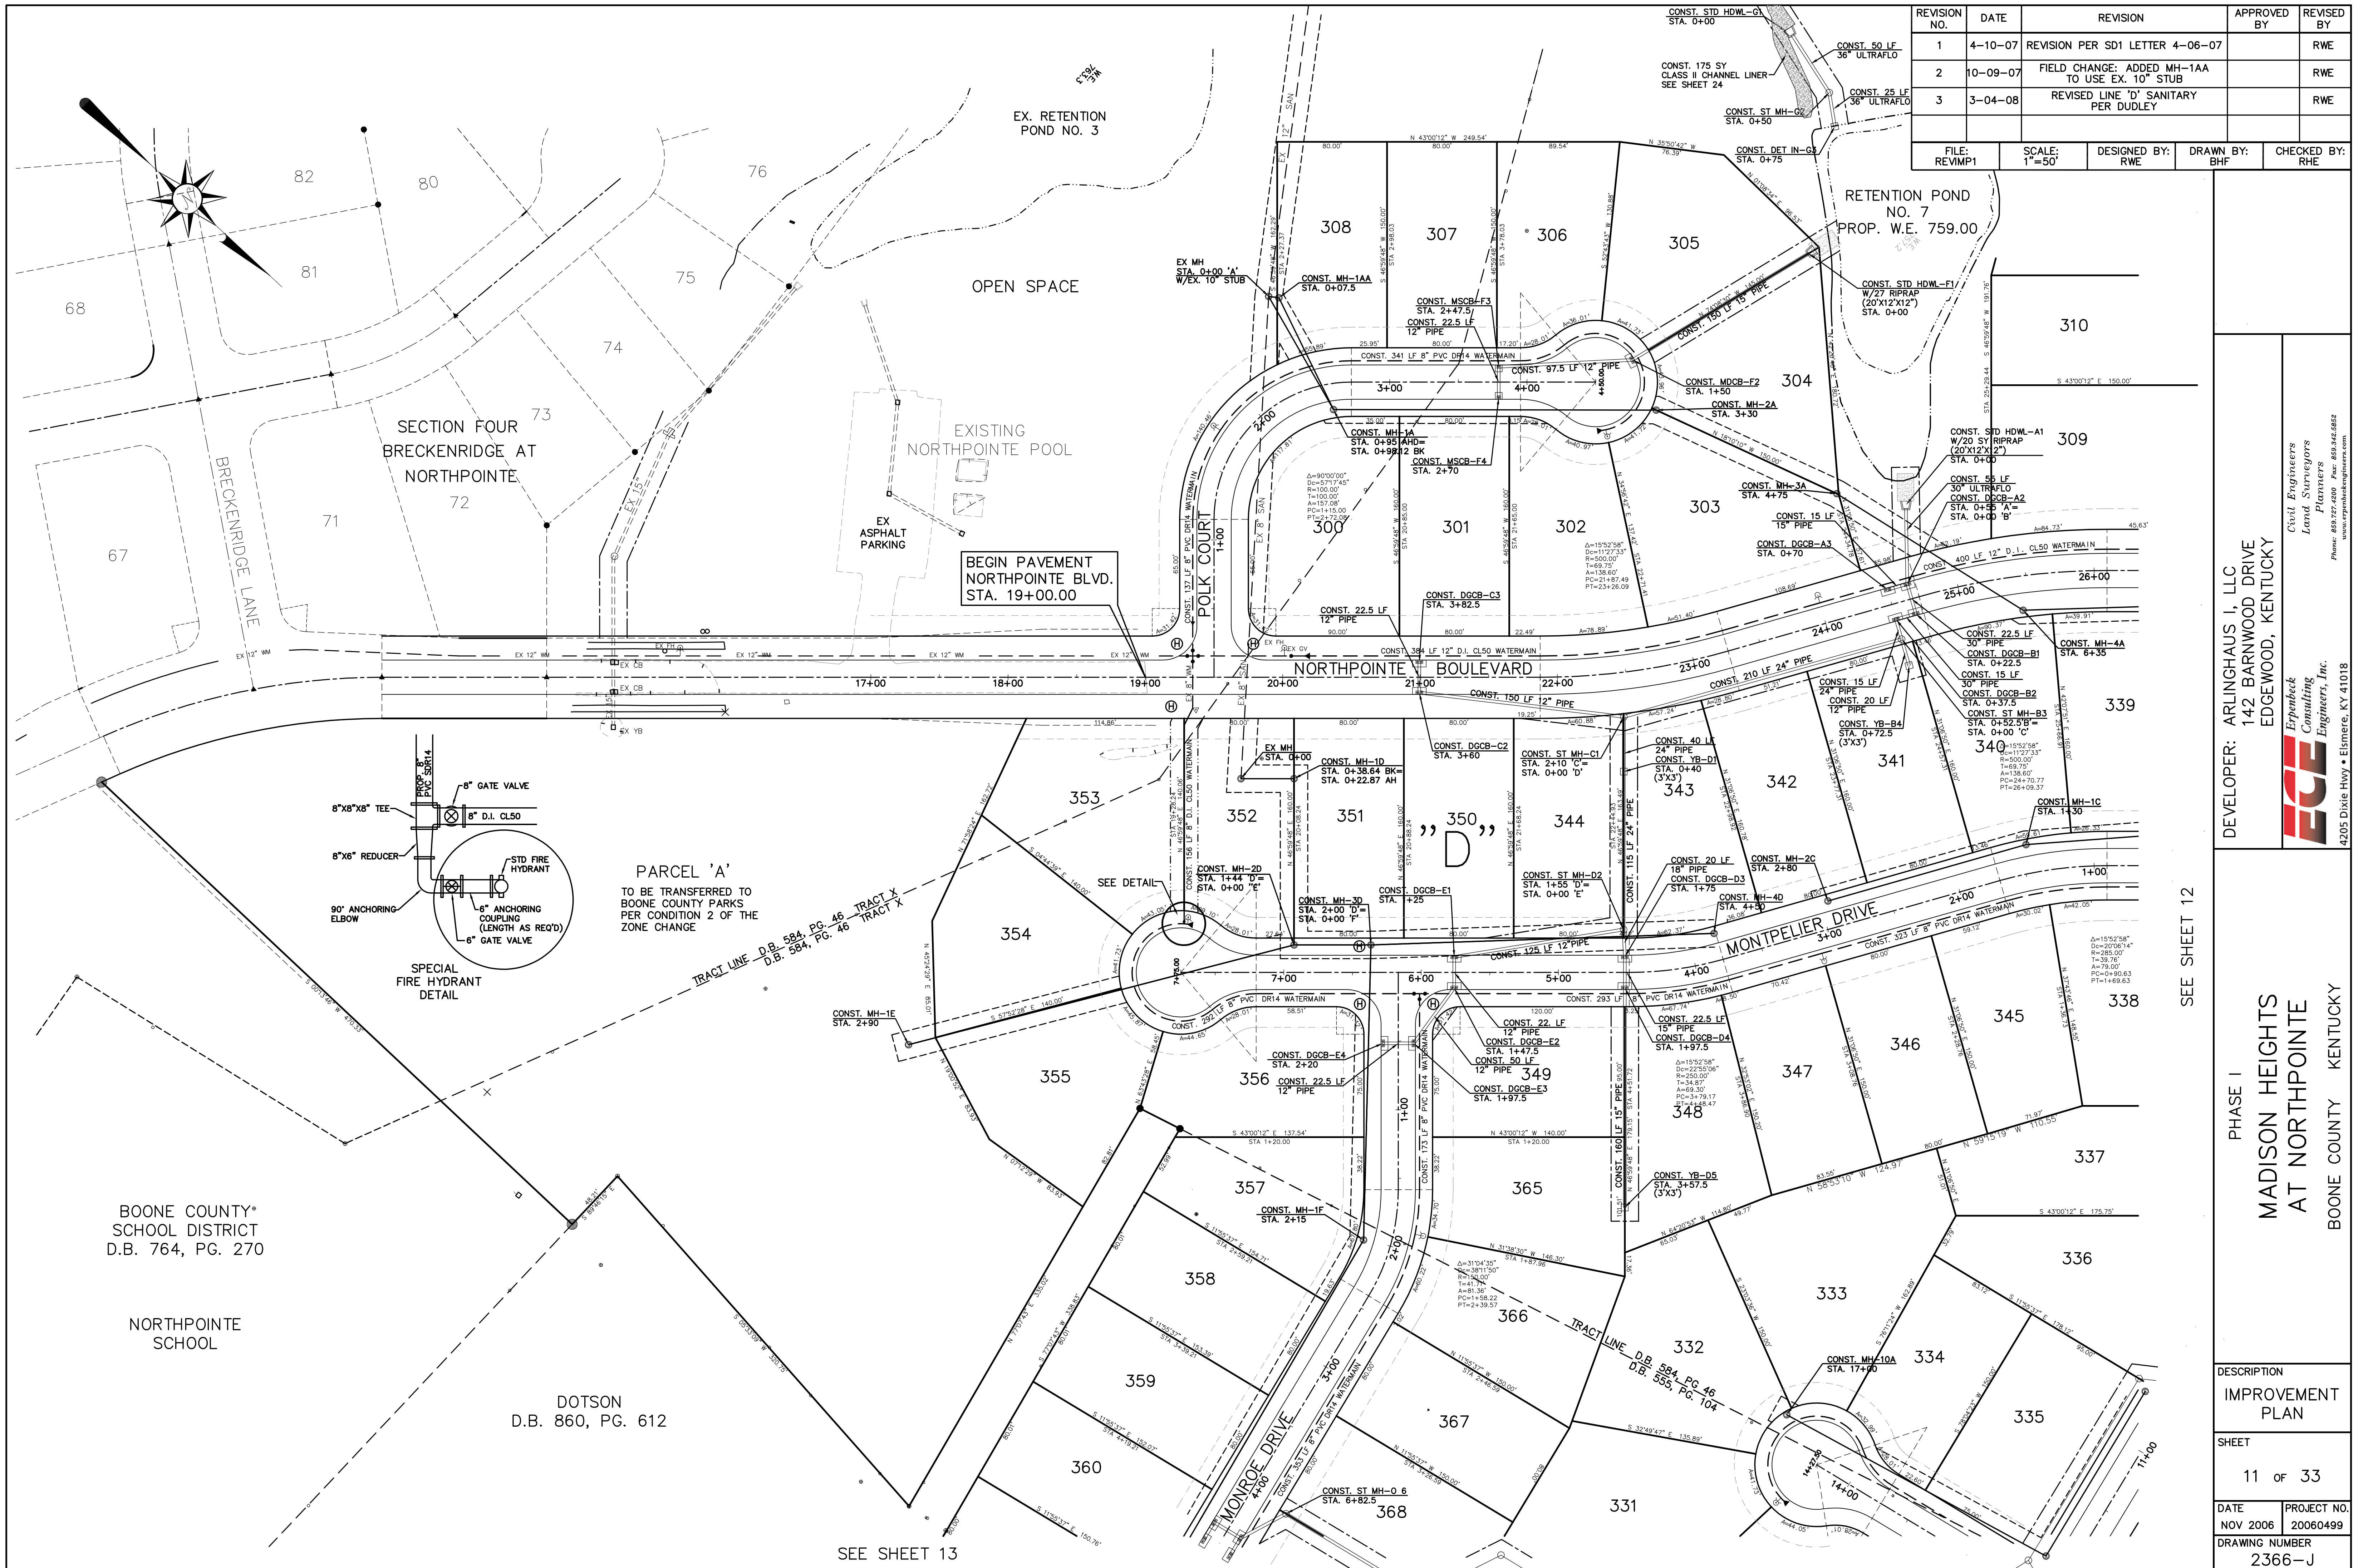

DEVELOPER: ARLINGHAUS I, LLC
 142 BARNWOOD DRIVE
 EDGEWOOD, KENTUCKY

Civil Engineers
 Land Surveyors
 Planners

Erpenbeck
 Consulting
 Engineers, Inc.

4205 Dixie Hwy • Elmsmere, KY 41018

PHASE I
 MADISON HEIGHTS
 AT NORTHPOINTE
 BOONE COUNTY KENTUCKY

DESCRIPTION	IMPROVEMENT PLAN
SHEET	11 of 33
DATE	NOV 2006
PROJECT NO.	20060499
DRAWING NUMBER	2366-J

BOONE COUNTY*
 SCHOOL DISTRICT
 D.B. 764, PG. 270

NORTHPOINTE
 SCHOOL

DOTSON
 D.B. 860, PG. 612

SEE SHEET 13

SEE SHEET 12