
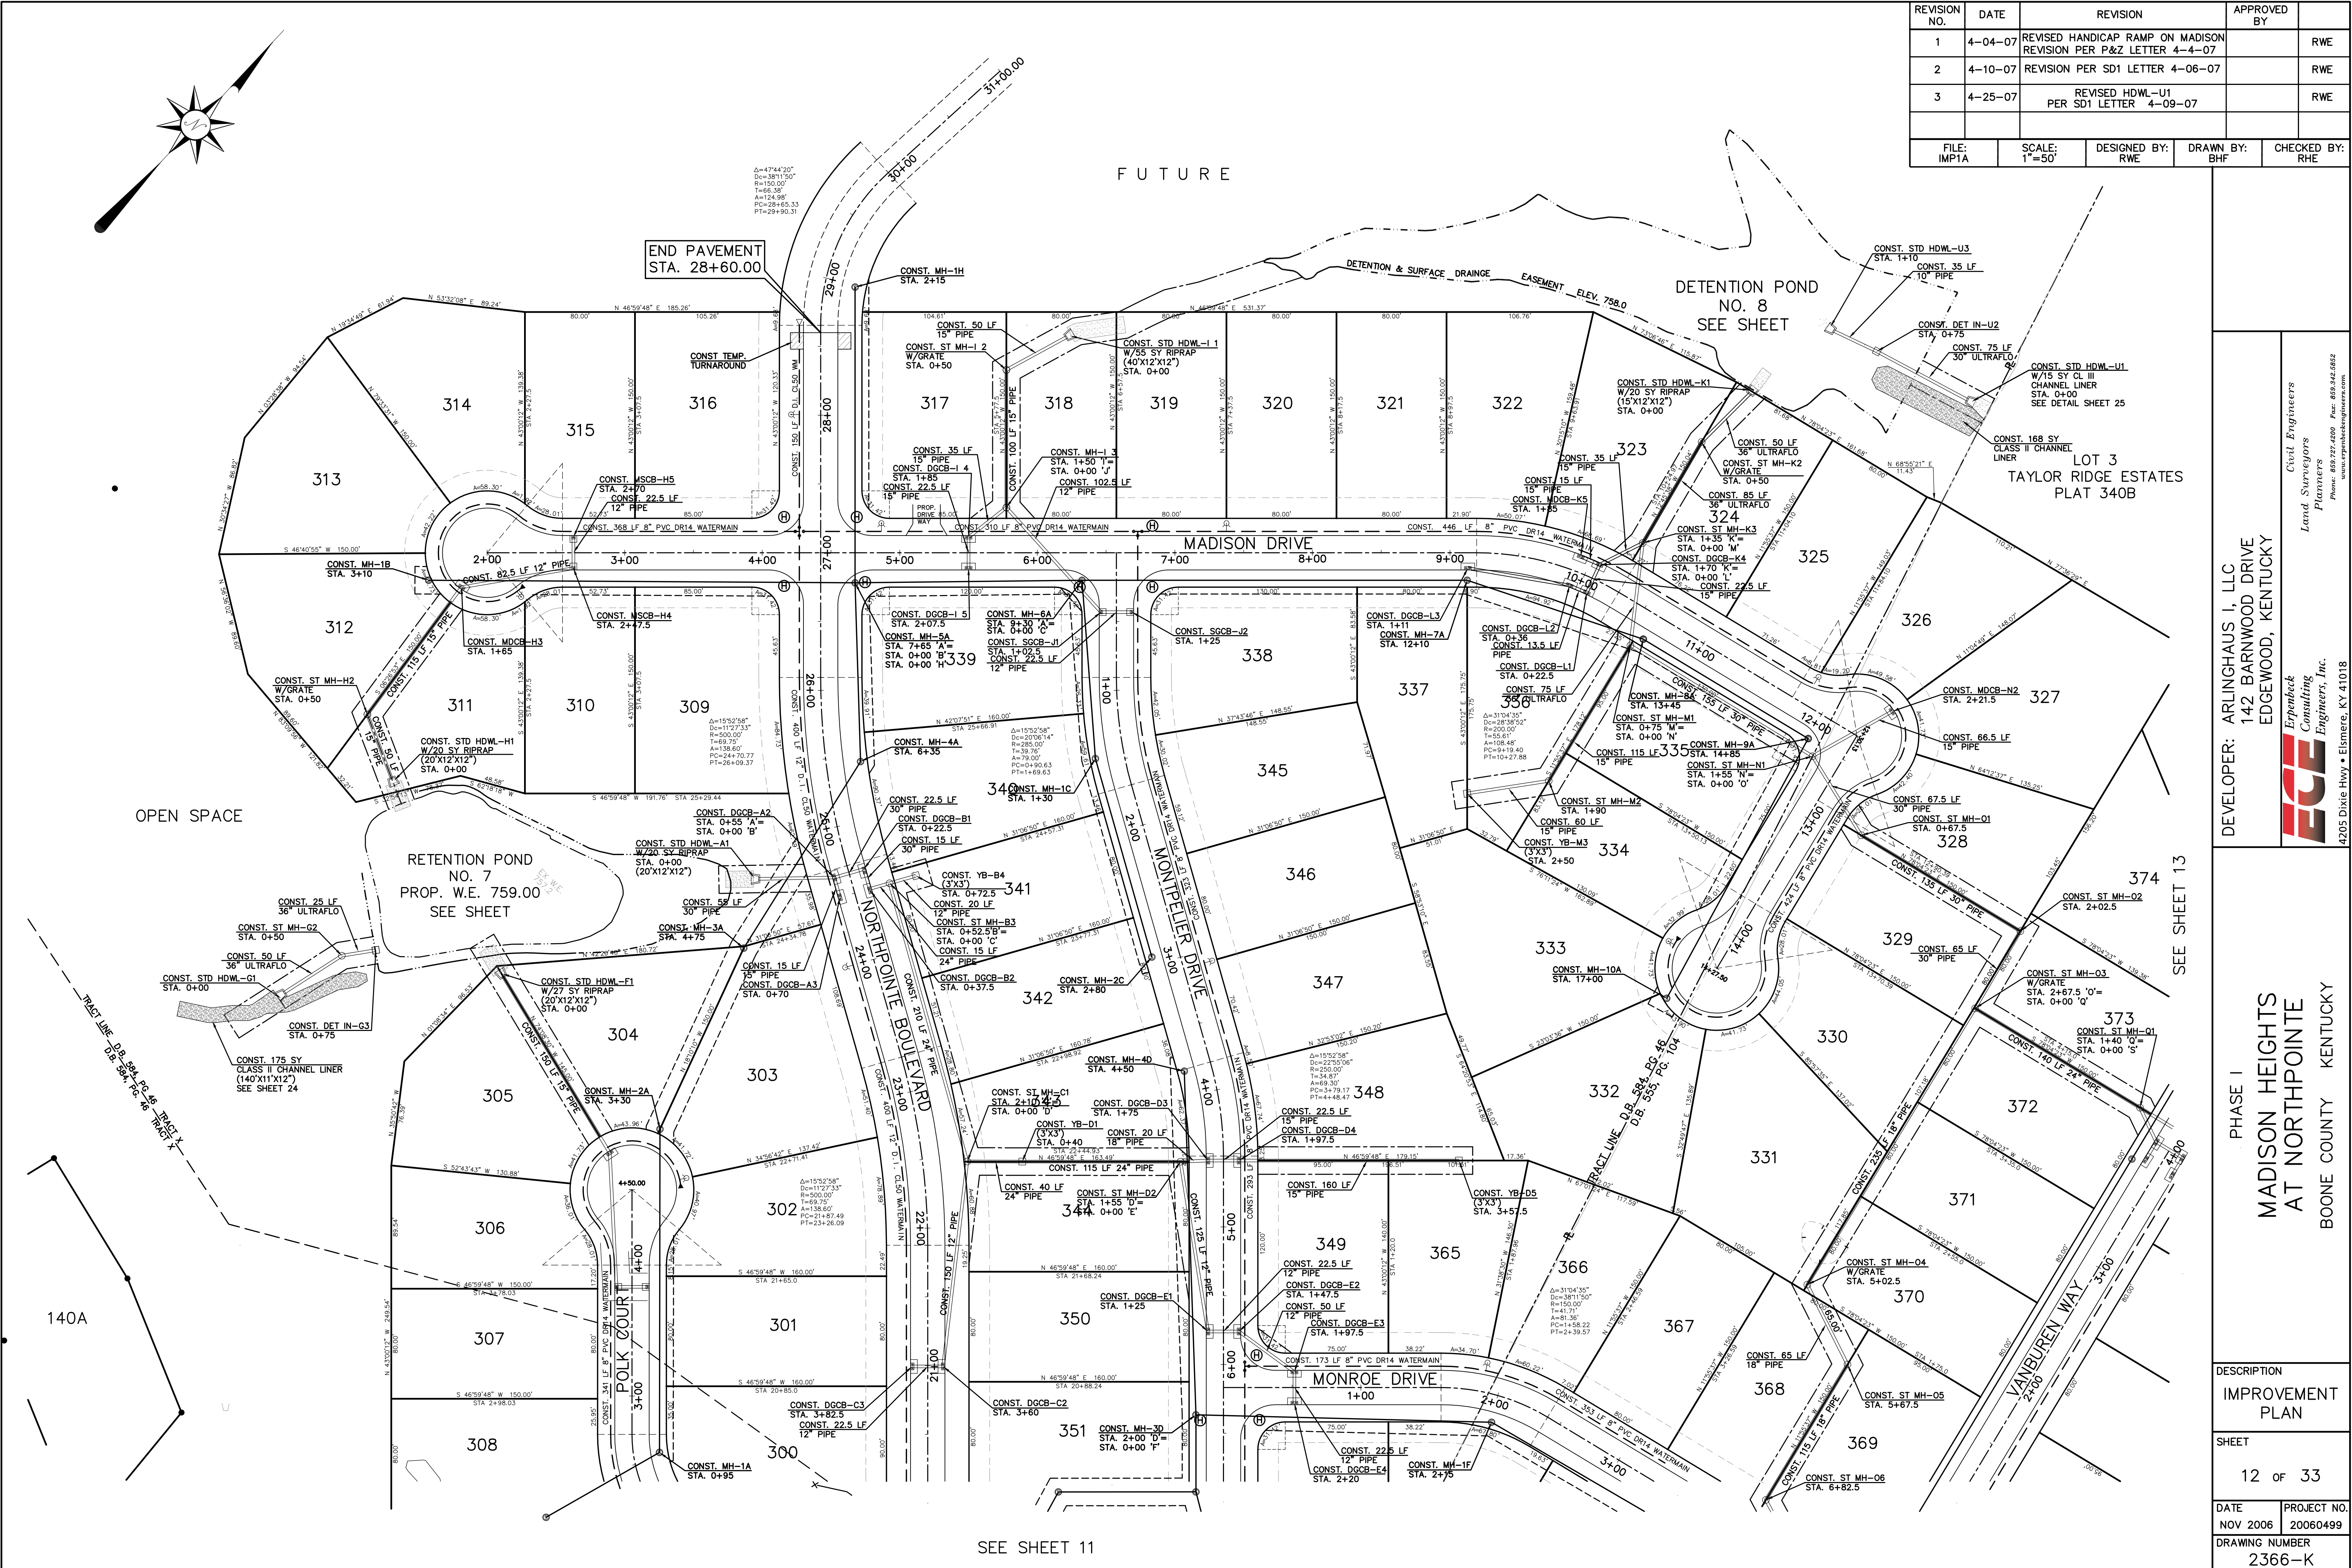


REVISION NO.	DATE	REVISION	APPROVED BY
1	4-04-07	REVISED HANDICAP RAMP ON MADISON REVISION PER P&Z LETTER 4-4-07	RWE
2	4-10-07	REVISION PER SD1 LETTER 4-06-07	RWE
3	4-25-07	REVISED HDWL-U1 PER SD1 LETTER 4-09-07	RWE

FILE:	SCALE:	DESIGNED BY:	DRAWN BY:	CHECKED BY:
IMP1A	1"=50'	RWE	BHF	RHE

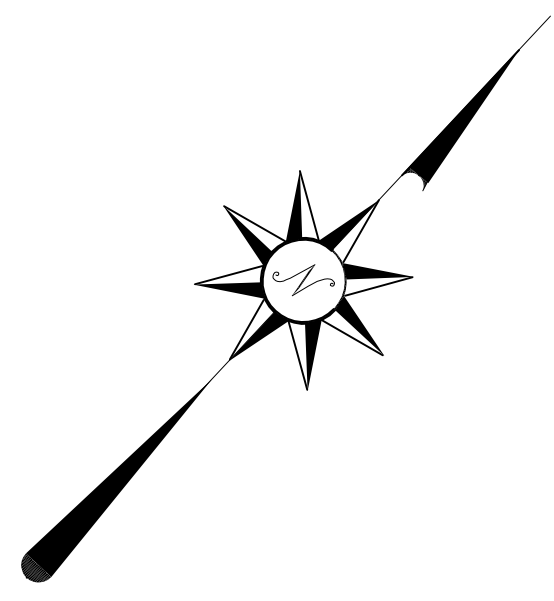

SEE SHEET 11

DEVELOPER: ARLINGHAUS I, LLC
142 BARNWOOD DRIVE
EDGEWOOD, KENTUCKY

PHASE I
MADISON HEIGHTS
AT NORTHPOINTE
BOONE COUNTY KENTUCKY

DESCRIPTION
IMPROVEMENT PLAN
SHEET
12 of 33
DATE
NOV 2006
PROJECT NO.
20060499
DRAWING NUMBER
2366-K

Engineers
Land Surveyors
Planners
www.erpengineering.com
Phone: 609.272.4500 Fax: 609.942.6832



Consulting
Engineers, Inc.

4205 Dixie Hwy • Elmstere, KY 41018