
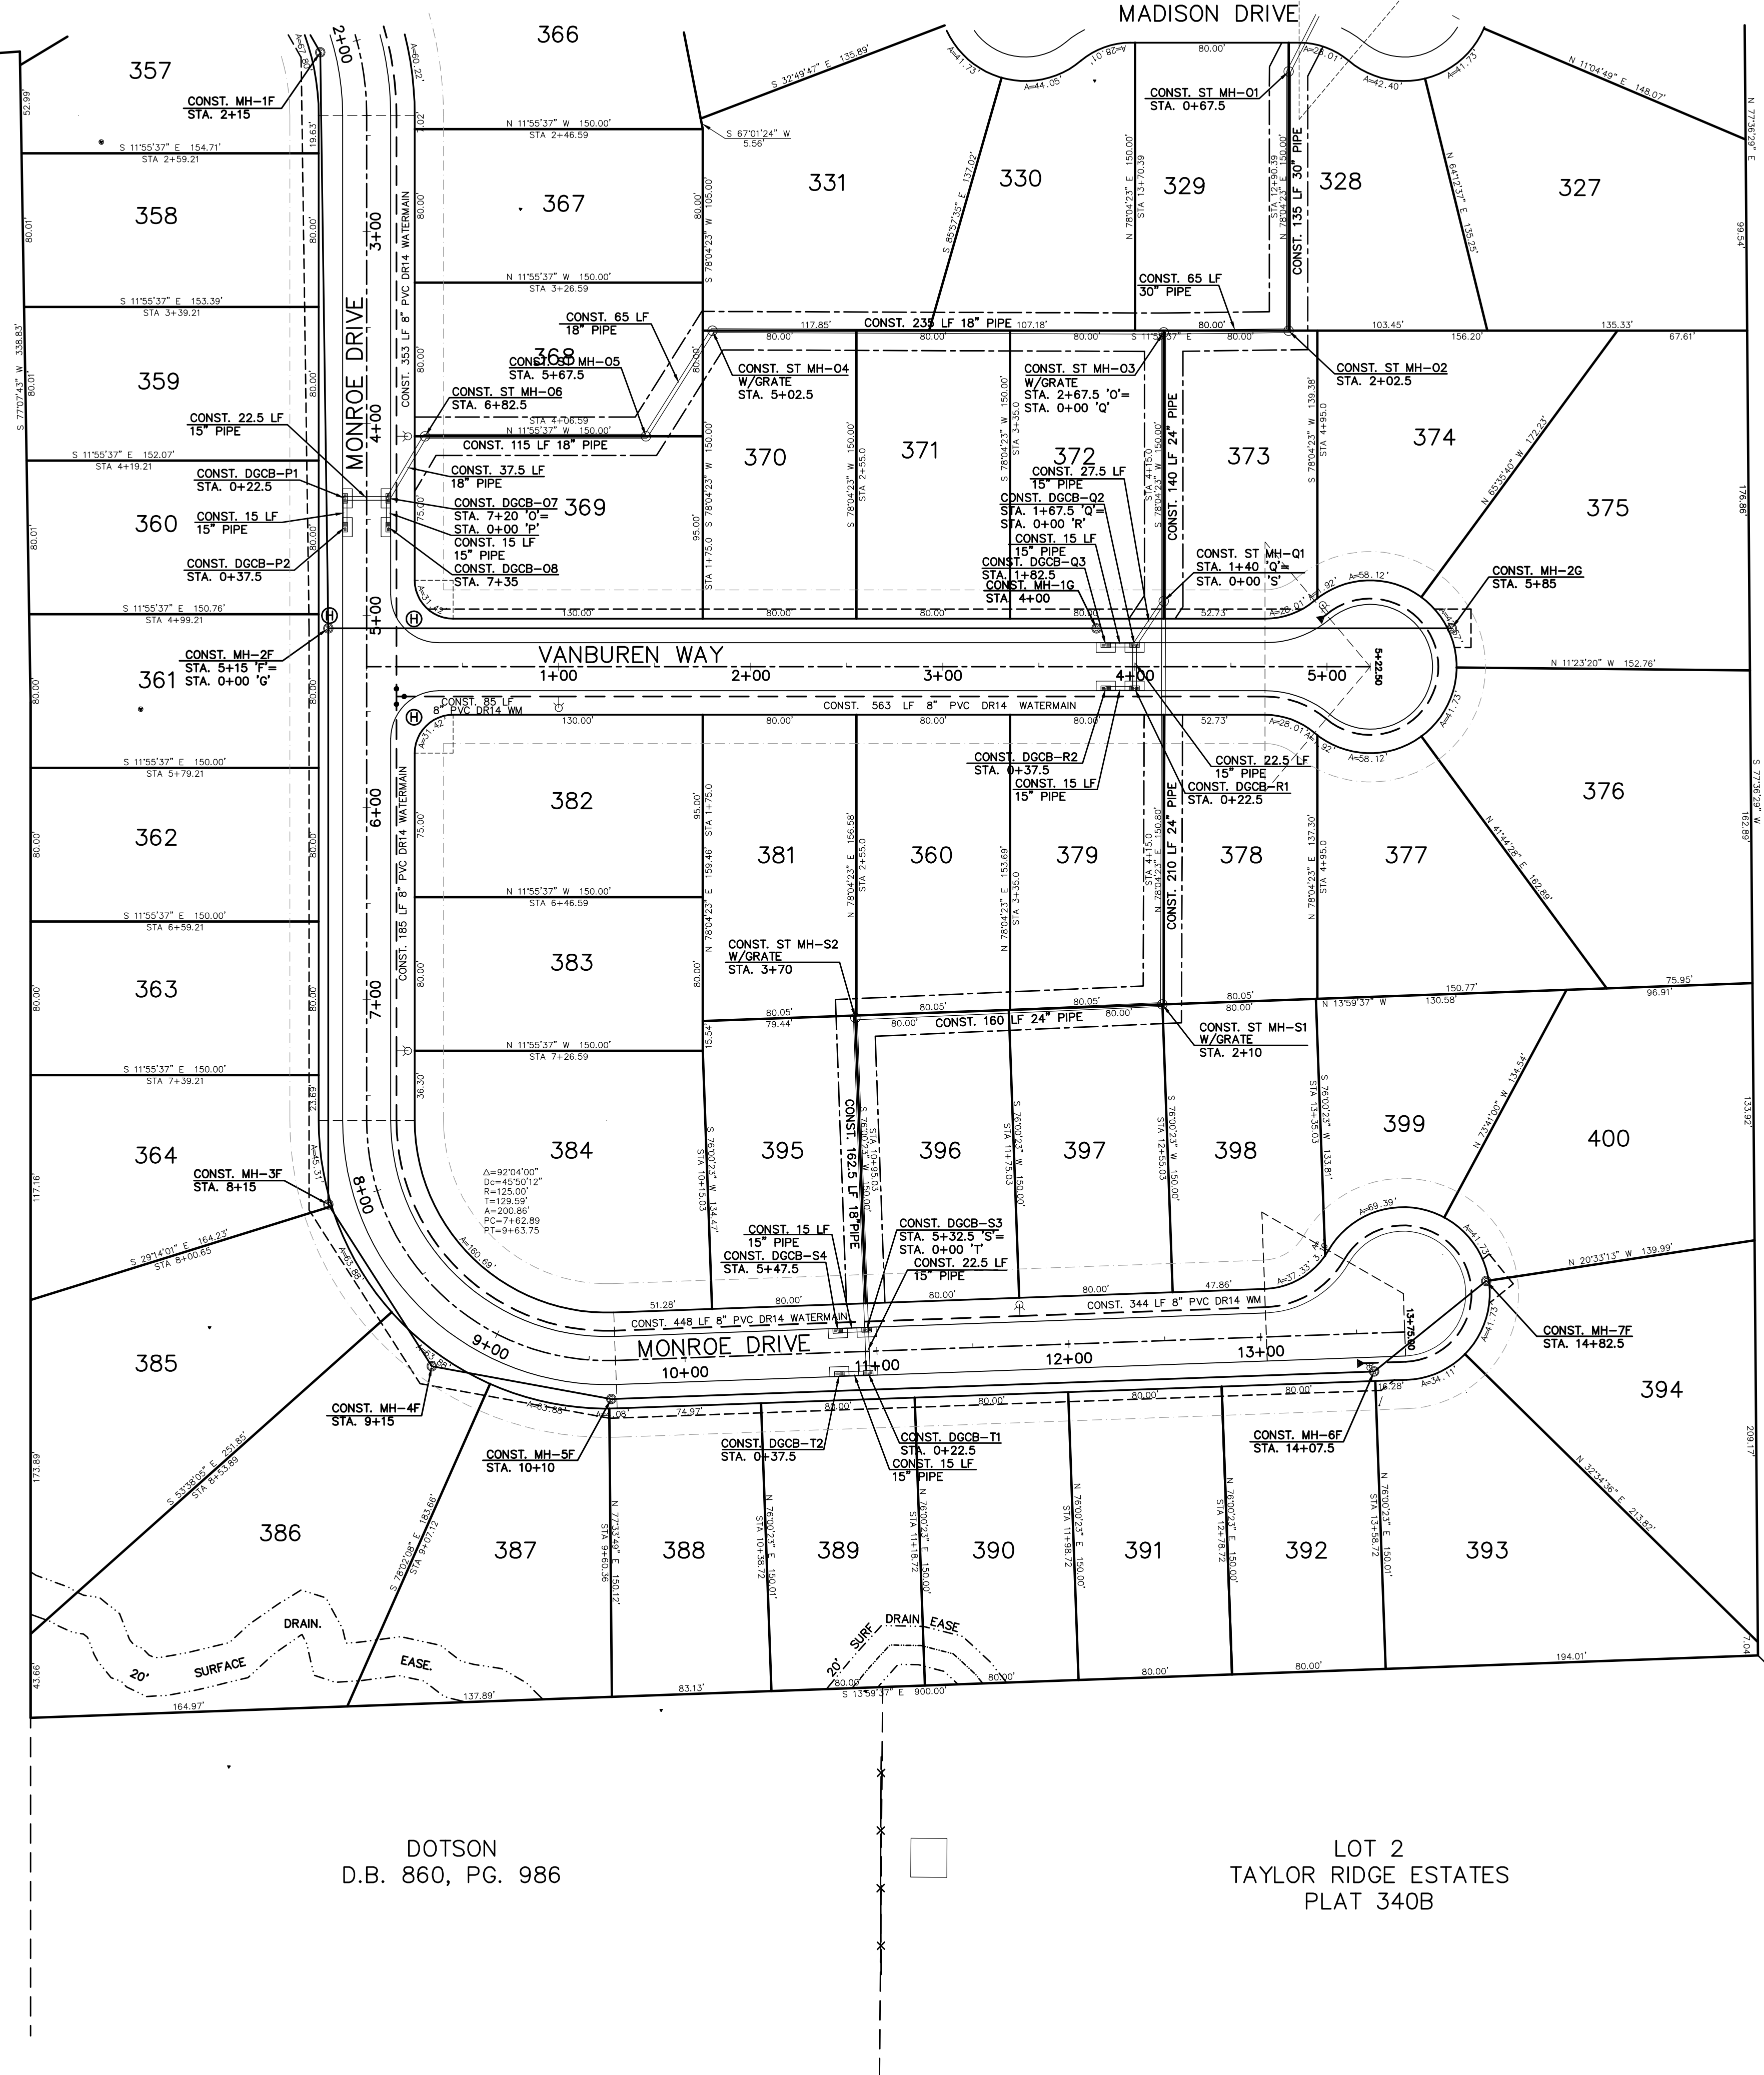


REVISION NO.	DATE	REVISION	APPROVED BY	REVISED BY
1	4-04-07	ADDED FH STA. 4+06.5 MONROE REVISION PER P&Z LETTER 4-4-07		RWE

FILE: IMP1B	SCALE: 1"=50'	DESIGNED BY: RWE	DRAWN BY: BHF	CHECKED BY: RHE
-------------	---------------	------------------	---------------	-----------------

SEE SHEET 12

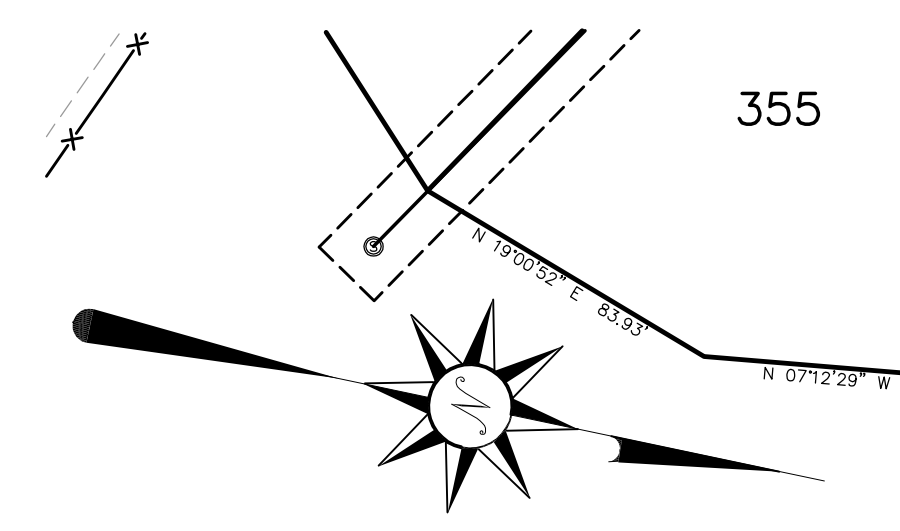

DOTSON
D.B. 860, PG. 612

DOTSON
D.B. 860, PG. 986

LOT 2
TAYLOR RIDGE ESTATES
PLAT 340B

LOT 3
TAYLOR RIDGE ESTATES
PLAT 340B

DEVELOPER: ARLINGHAUD I, LLC
142 BARNWOOD DRIVE
EDGEWOOD, KENTUCKY

Civil Engineers
Land Surveyors
Planners



PHASE I
MADISON HEIGHTS
AT NORTHPOINTE
BOONE COUNTY KENTUCKY

DESCRIPTION
IMPROVEMENT
PLAN

SHEET
13 of 33

DATE NOV 2006	PROJECT NO. 20060499
DRAWING NUMBER 2366-L	