


LINE BEARING DISTANCE
L1 S 44°40'05" W 45.01'

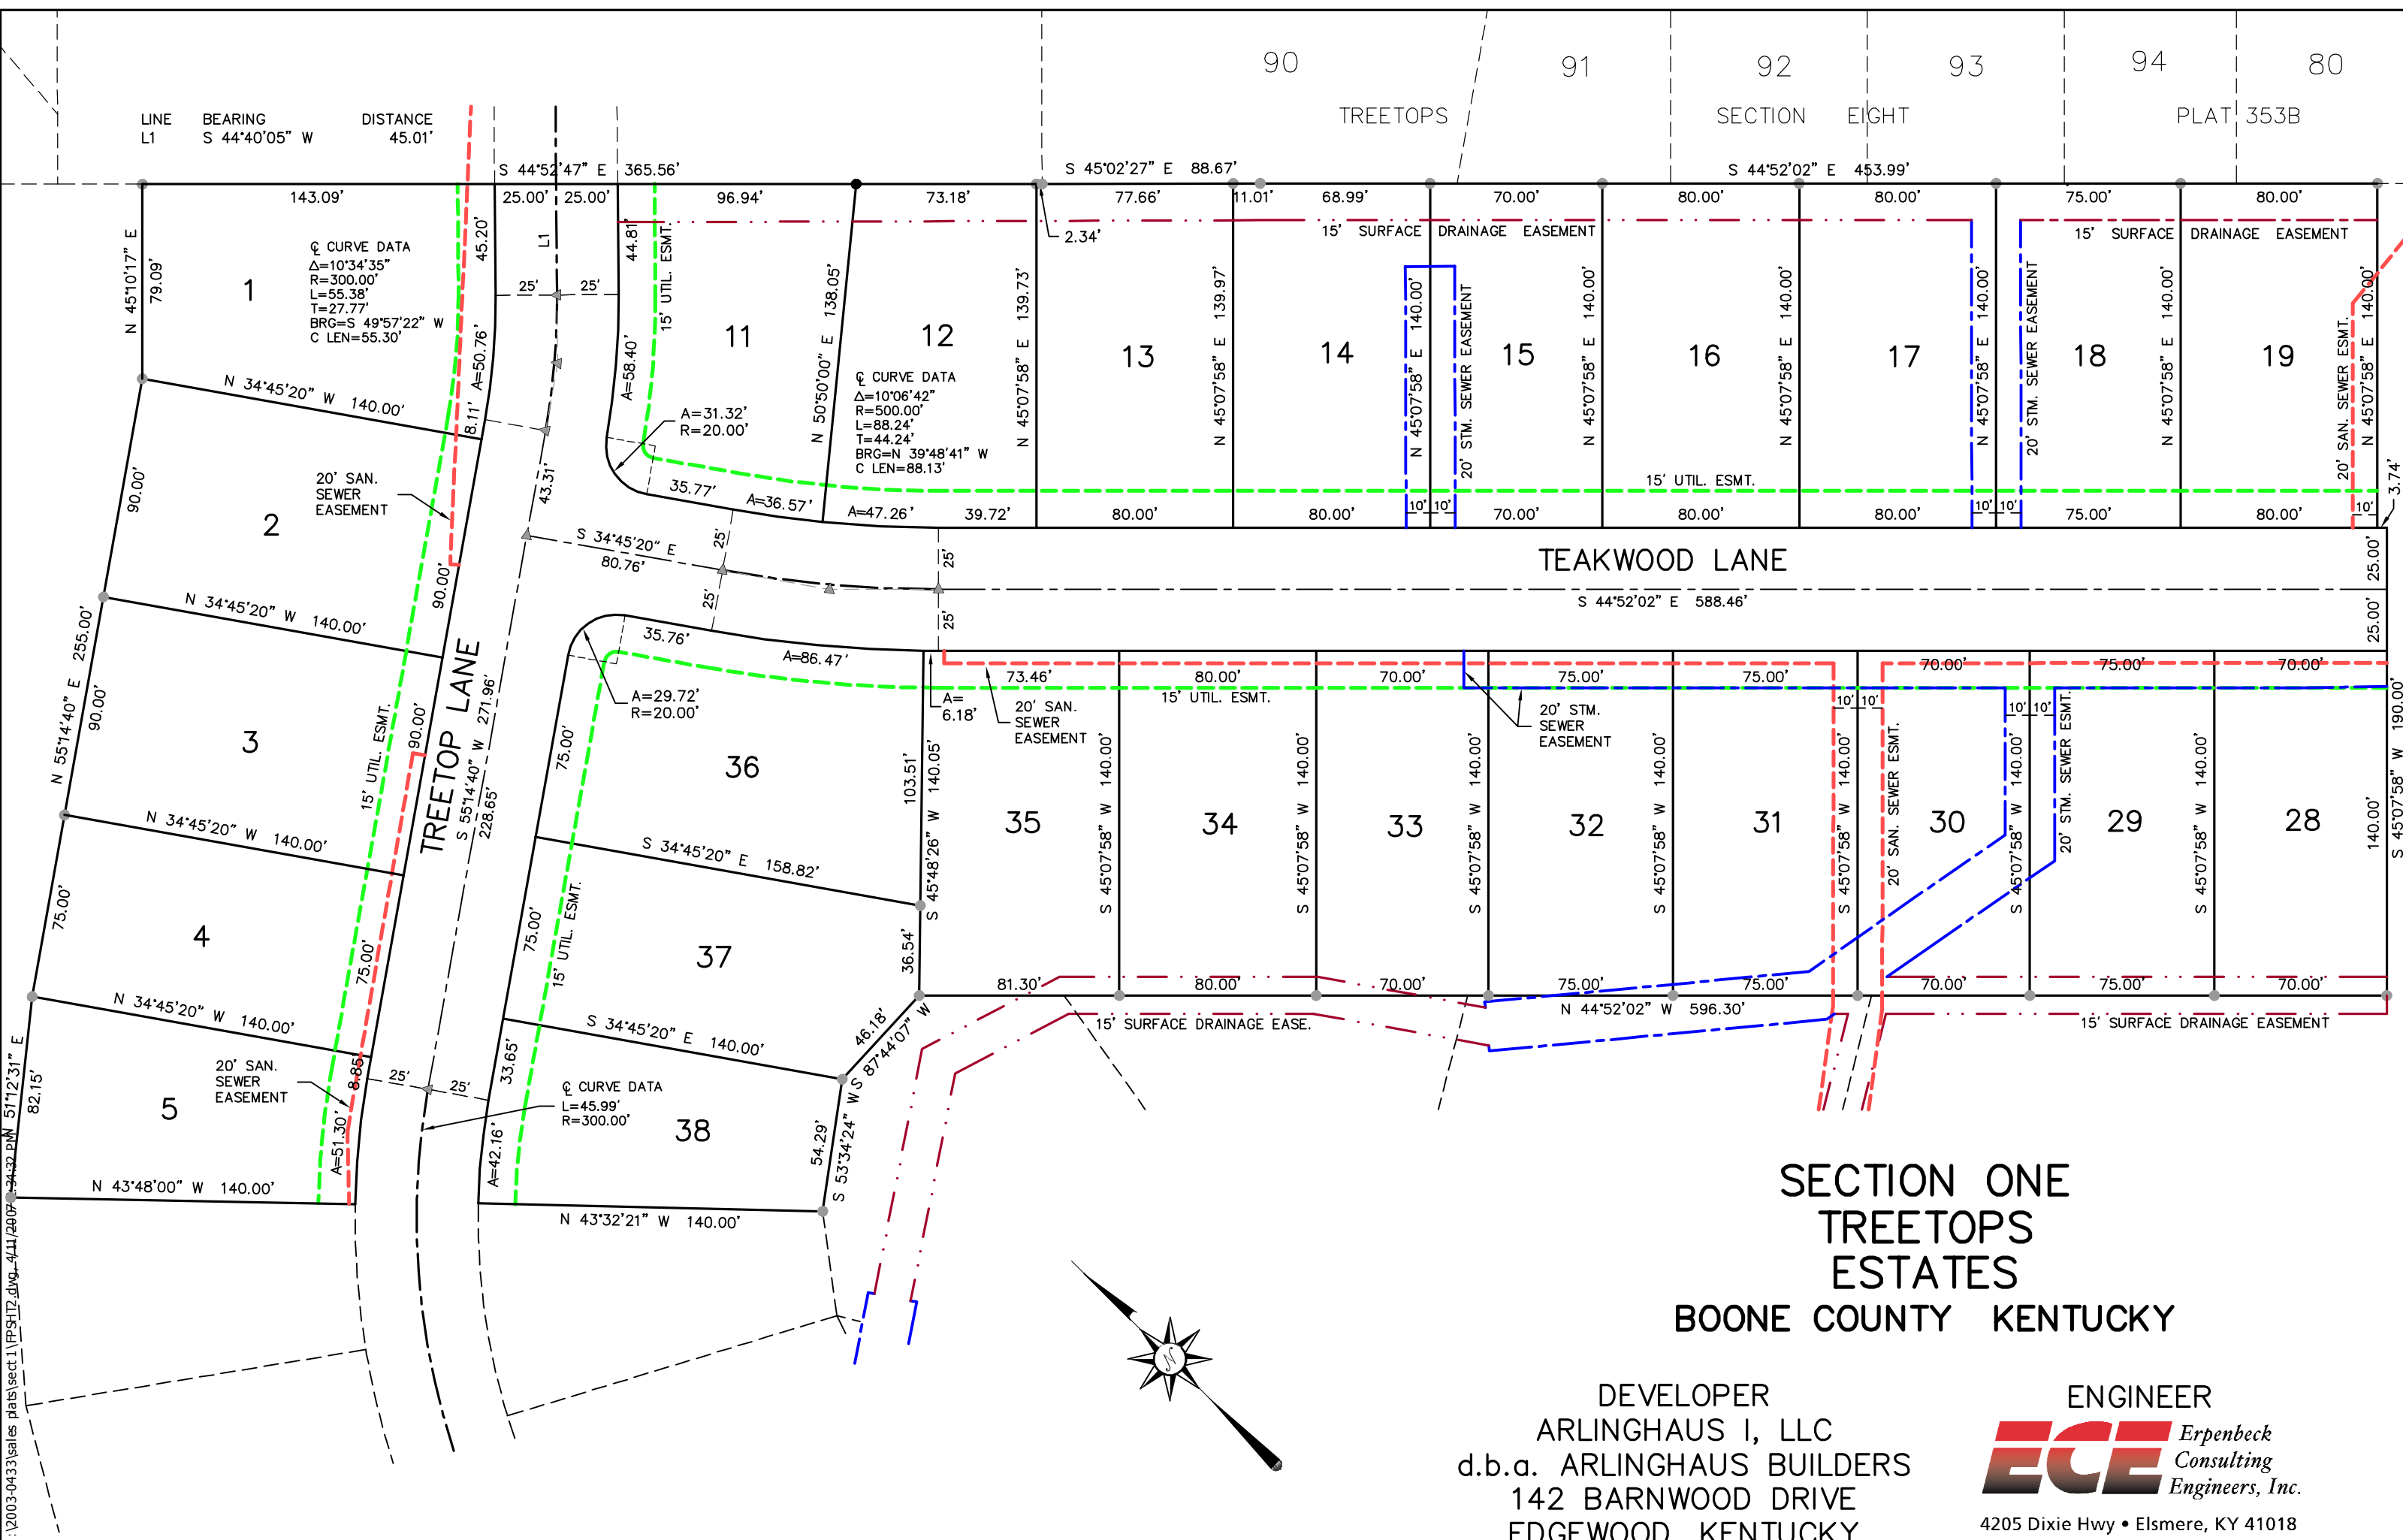


☉ CURVE DATA
Δ=10°34'35"
R=300.00'
L=55.38'
T=27.77'
BRG=S 49°57'22" W
C LEN=55.30'

☉ CURVE DATA
Δ=10°06'42"
R=500.00'
L=88.24'
T=44.24'
BRG=N 39°48'41" W
C LEN=88.13'

☉ CURVE DATA
L=45.99'
R=300.00'

SECTION ONE
TREETOPS
ESTATES
BOONE COUNTY KENTUCKY

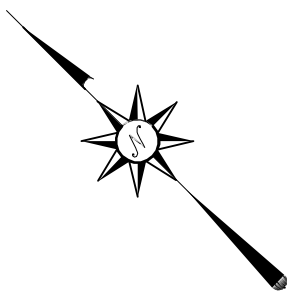

DEVELOPER
ARLINGHAUS I, LLC
d.b.a. ARLINGHAUS BUILDERS
142 BARNWOOD DRIVE
EDGEWOOD, KENTUCKY

ENGINEER
ECE Erpenbeck
Consulting
Engineers, Inc.
4205 Dixie Hwy • Elsmere, KY 41018

\\2003-04333\sales\plates\sect.1\FPSHT2.dwg_4/11/2007 4:32 PM 51'12'31" E 82.15'