
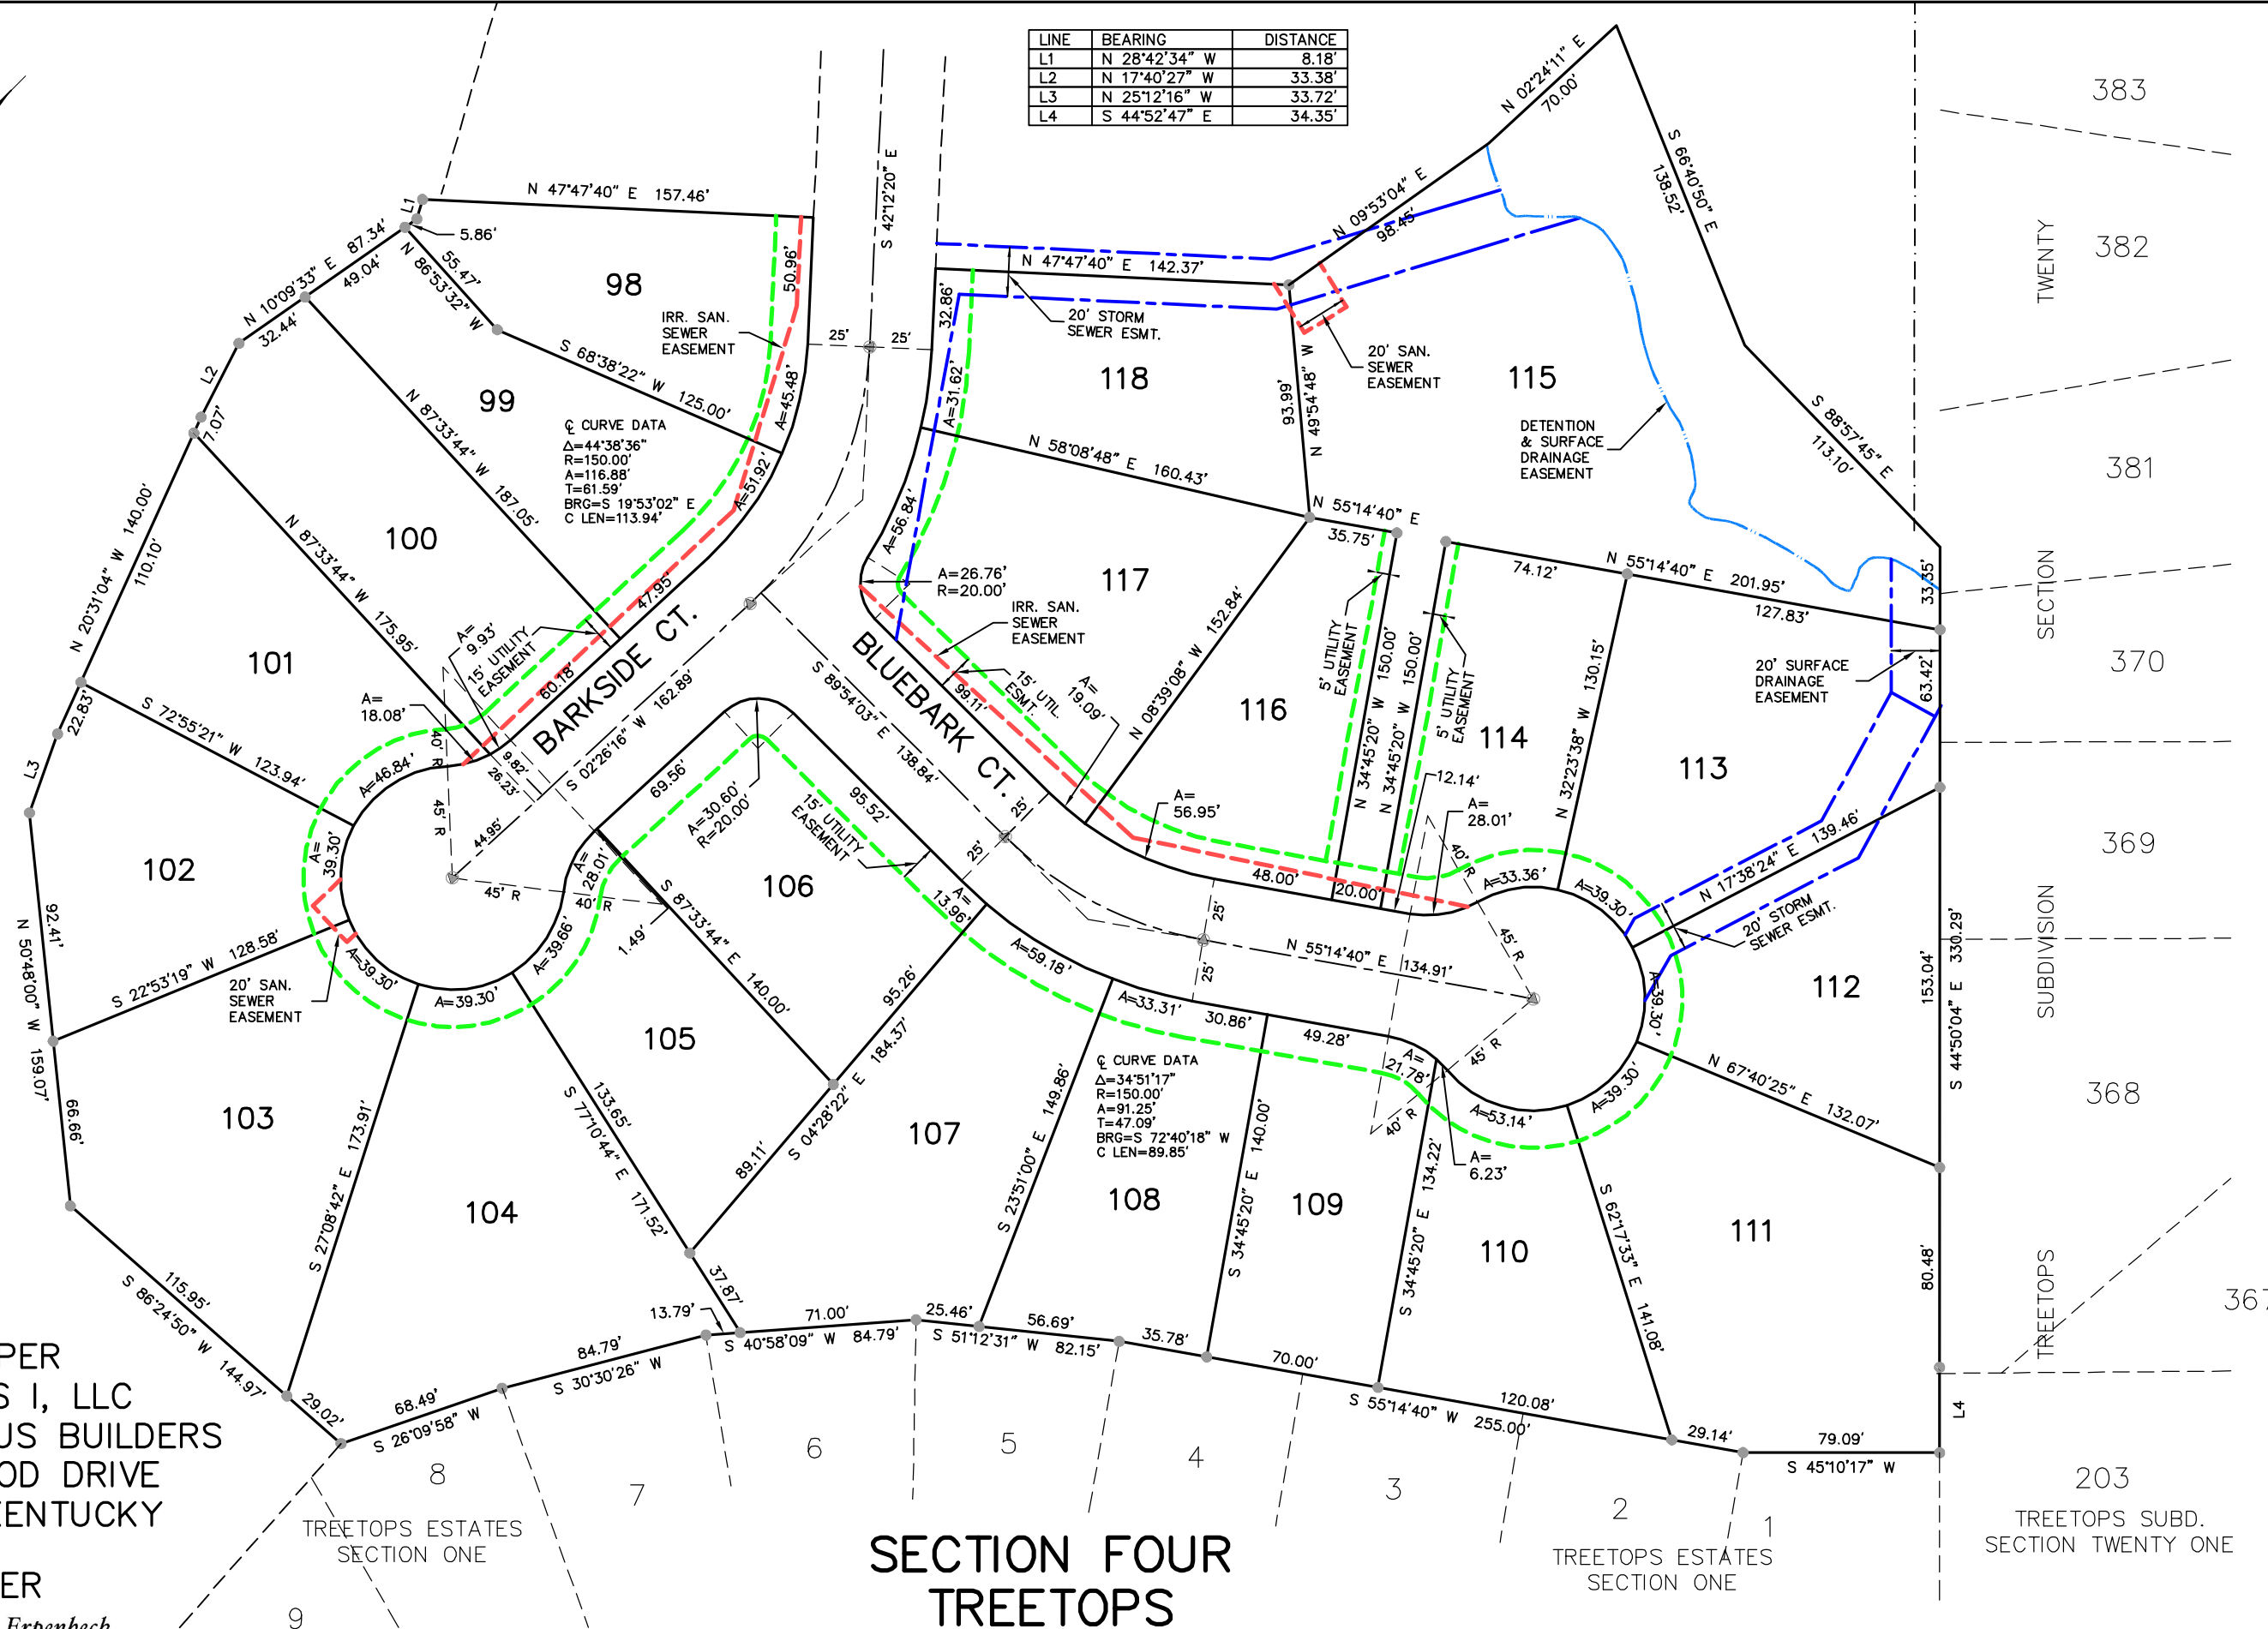


LINE	BEARING	DISTANCE
L1	N 28°42'34" W	8.18'
L2	N 17°40'27" W	33.38'
L3	N 25°12'16" W	33.72'
L4	S 44°52'47" E	34.35'

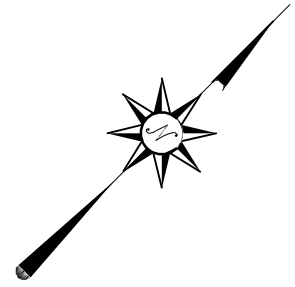

DEVELOPER
 ARLINGHAUS I, LLC
 d.b.a. ARLINGHAUS BUILDERS
 142 BARNWOOD DRIVE
 EDGEWOOD, KENTUCKY

ENGINEER
ECE Erpenbeck
 Consulting
 Engineers, Inc.

4205 Dixie Hwy • Elsmere, KY 41018

SECTION FOUR
 TREETOPS
 ESTATES
 Boone County Kentucky

1:2003-04333(sales plates)sect 4\fpsh14.dwg 4/11/2007 2:38:58 PM