


ROBERT T. WESTERMEYER P.L.S. 2931
 ERPENBECK CONSULTING ENGINEERS, INC.
 4205 DIXIE HIGHWAY
 ELSMERE, KENTUCKY 41018

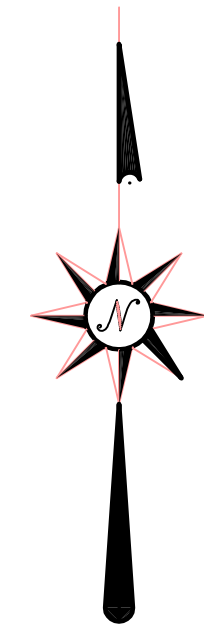

GROUP NO. 2046
 AREA: 6.011 AC

- SET #5 REBAR 18" LONG
 W/ CAP STAMPED: LPS2930
 LPS2931
- FOUND REBAR
- ▲ SET CUT NOTCH
- △ FOUND CUT NOTCH
- ⊙ SET MAG NAIL
- ⊙ FOUND MAG NAIL


SECTION THREE
 WESTBROOK ESTATES
 SUBDIVISION
 UNION BOONE COUNTY KENTUCKY

DEVELOPER
 ARLINGHAUS I LLC
 142 BARNWOOD DRIVE
 EDGEWOOD, KENTUCKY


ENGINEER

 4205 Dixie Hwy • Elsmere, KY 41018

MARCH, 2009
 SHEET 2 OF 2

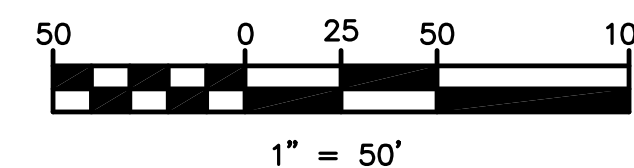

ARLINGHAUS I LLC
 BY MERGER WITH
 ARLINGHAUS BUILDERS, INC.
 D.B. 779, PG. 178

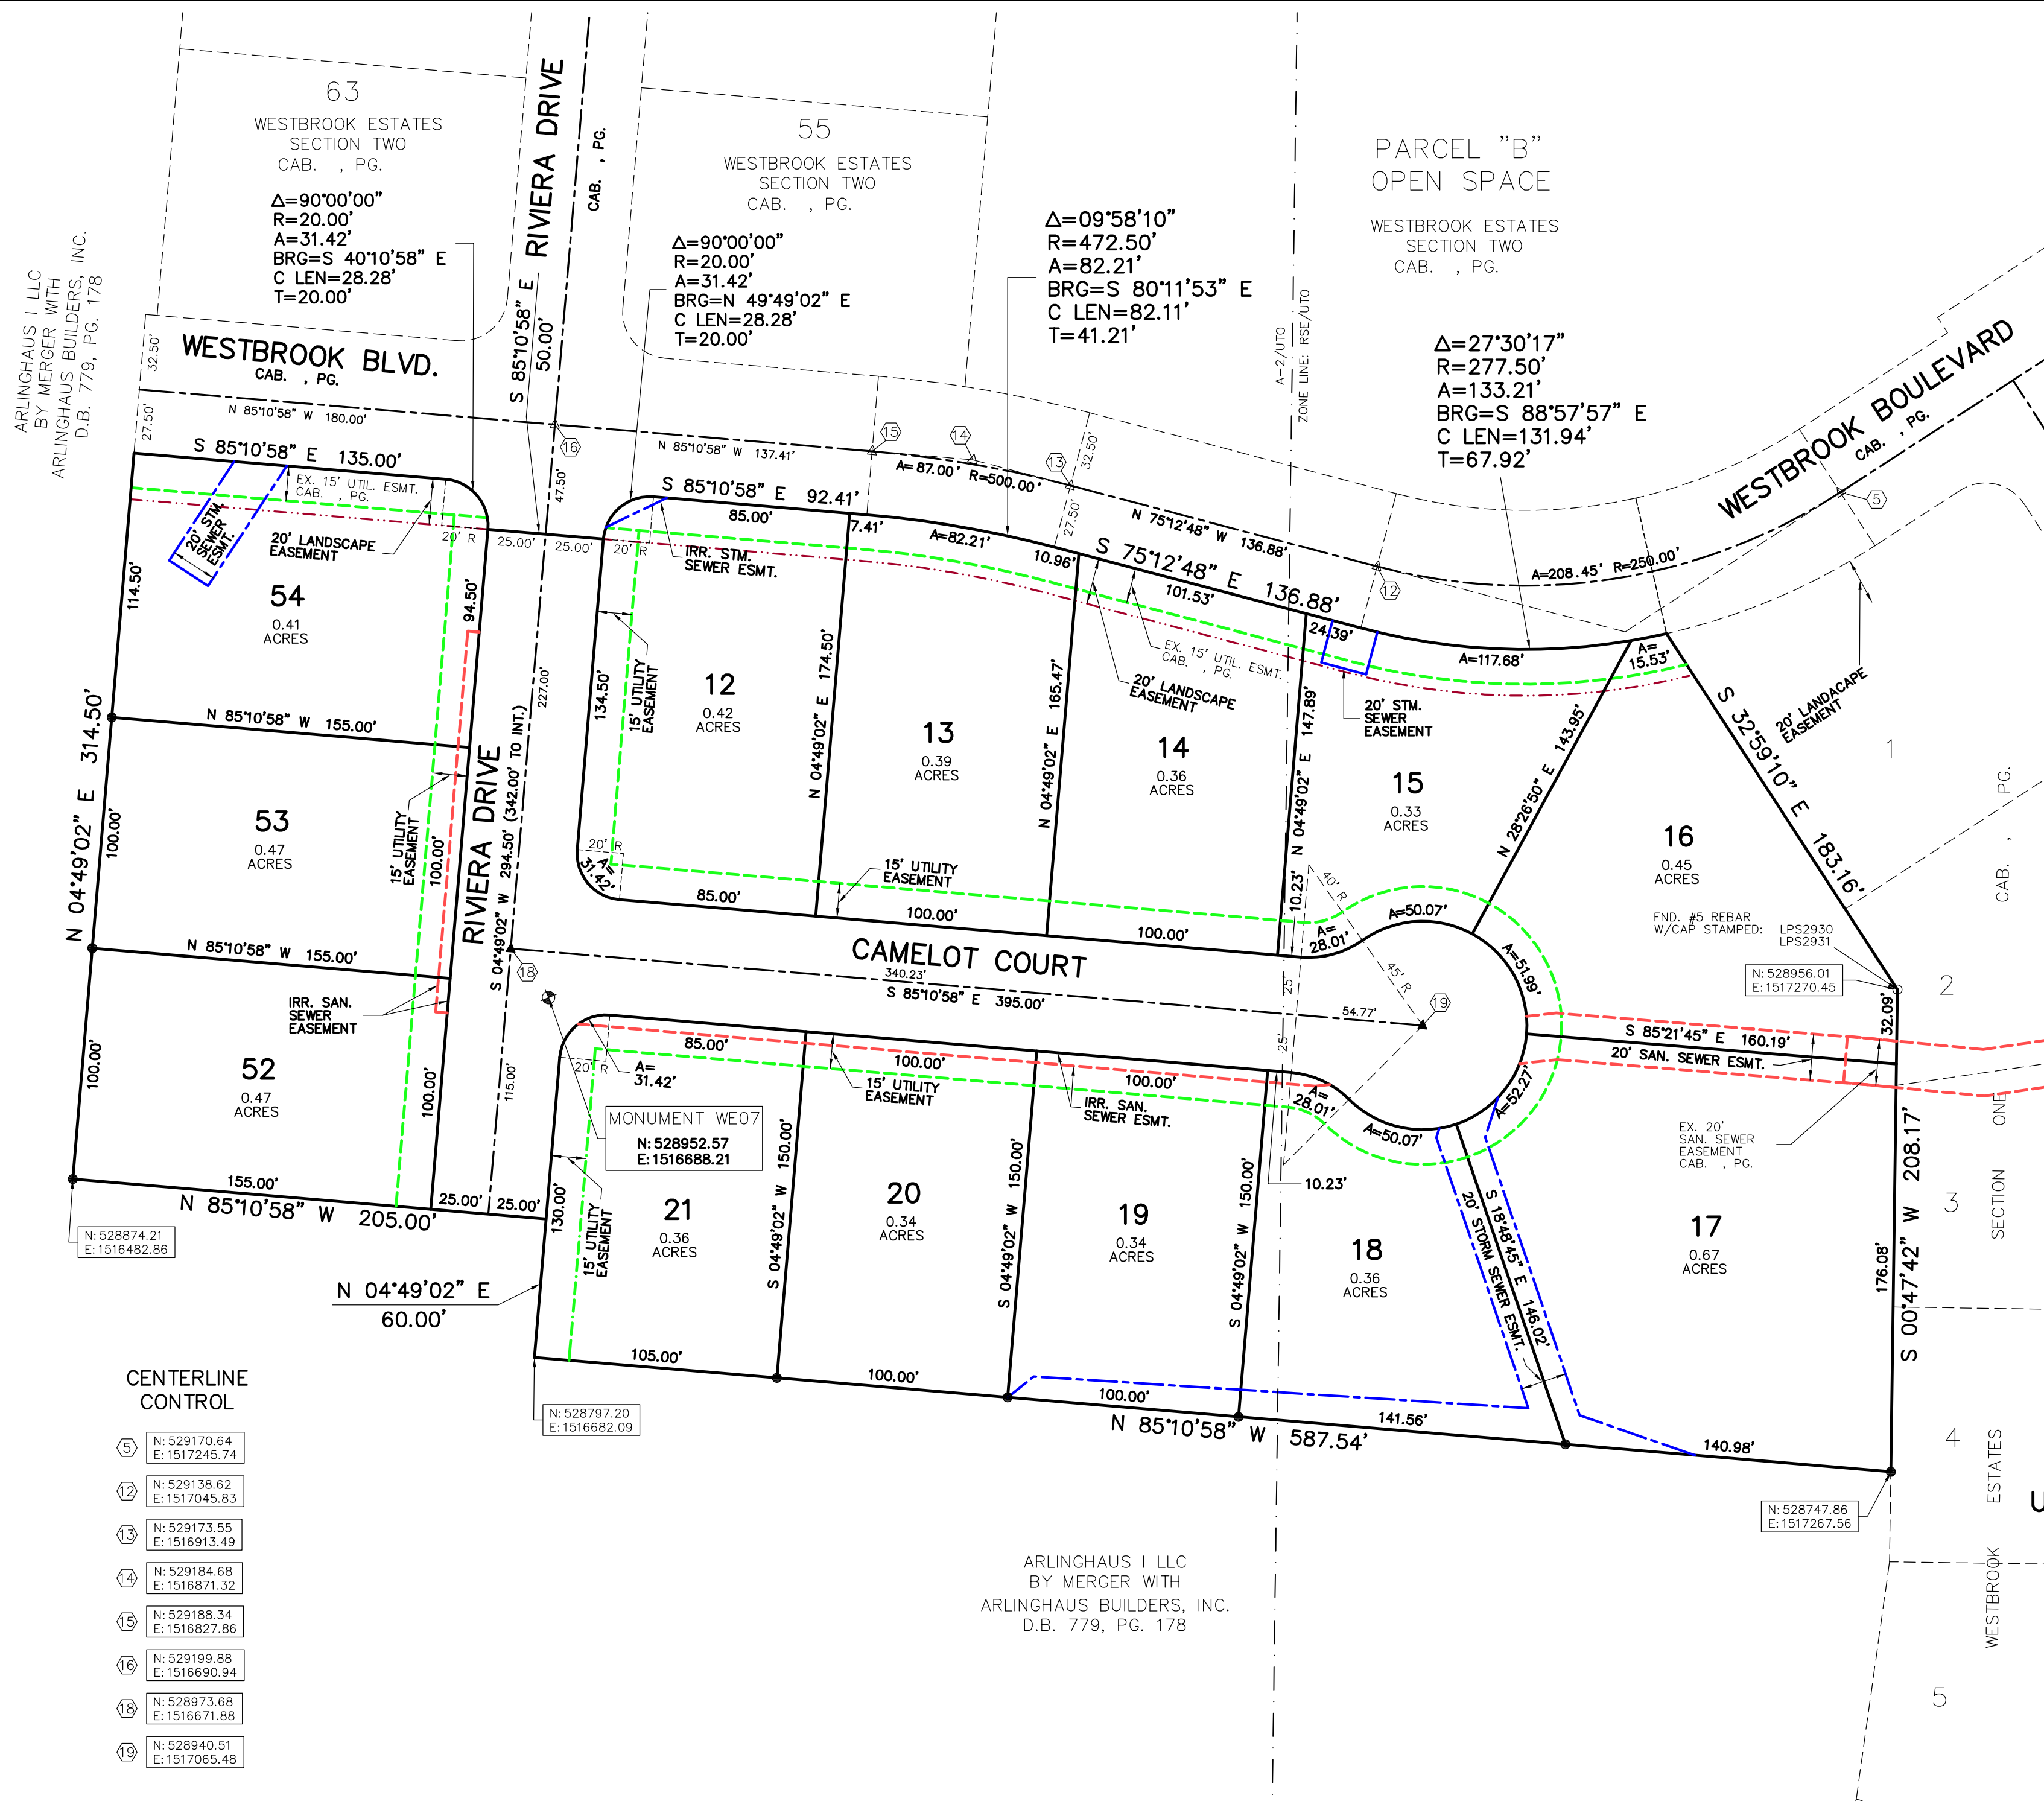

CENTERLINE CONTROL

- ⑤ N: 529170.64
E: 1517245.74
- ⑫ N: 529138.62
E: 1517045.83
- ⑬ N: 529173.55
E: 1516913.49
- ⑭ N: 529184.68
E: 1516871.32
- ⑮ N: 529188.34
E: 1516827.86
- ⑯ N: 529199.88
E: 1516690.94
- ⑱ N: 528973.68
E: 1516671.88
- ⑲ N: 528940.51
E: 1517065.48

ARLINGHAUS I LLC
 BY MERGER WITH
 ARLINGHAUS BUILDERS, INC.
 D.B. 779, PG. 178

UNLESS OTHERWISE SHOWN, A TEN (10) FOOT WIDE PRIVATE DRAINAGE EASEMENT SHALL EXIST ALONG EACH LOT LINE, THE LOT LINE BEING THE CENTERLINE OF SAID EASEMENT. ARLINGHAUS I LLC RESERVES THE RIGHT TO ENTER UPON ALL LOTS TO ESTABLISH OR RE-ESTABLISH DRAINAGE SWALES WITHIN SAID EASEMENT FOR THE PURPOSE OF CONTROLLING AND/OR DIRECTING STORM WATER TO COLLECTION FACILITIES, DRAINAGE SWALES AND/OR TO GENERALLY PROVIDE PROPER DRAINAGE CONTROL.

BUILDING SETBACKS WILL BE DETERMINED BY CURRENT APPLICABLE ZONING REGULATIONS OR DISTRICT

ALL EASEMENTS SHOWN SHALL BE CENTERED ON THEIR APPROPRIATE STRUCTURES UNLESS OTHERWISE NOTED

MAG NAIL SET AT THE INTERSECTION OF THE LOT LINE AND THE CENTERLINE TANGENT, UNLESS SAID POINT IS NOT ON STREET PAVEMENT. FRONT CORNER CAN BE ESTABLISHED BY THIS REFERENCE POINT.